


jamb detail plan 1

1 1/2"= 1'-0"

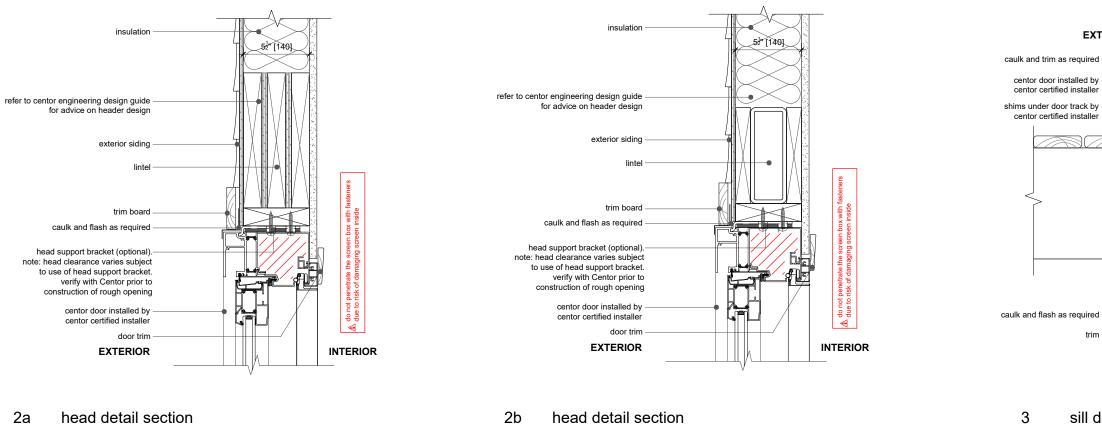

1 1/2"= 1'-0"

400 Series 2x6 Siding Facade - Folding Door


CENTOR recommends that the advice of qualified engineer is followed for the header design of all openings particularly where the width of the opening is greater than 12 ft. Refer to CENTOR's "Engineering Design Guide" for more information.


head detail section


## 1 1/2"= 1'-0"

## 07 April 2022 Pages Date Dwg no CD\_NAM\_400.01 Scale

## This document is copyright and remains the property of Centor North America Inc.

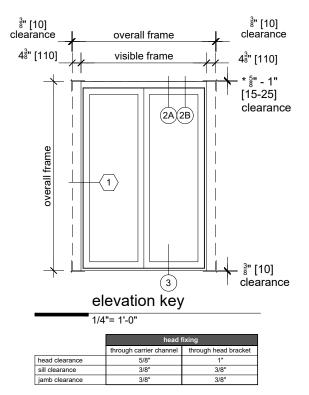

 

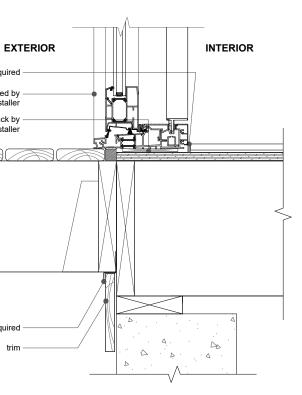

## sill detail

1 1/2"= 1'-0"

1 1/2" = 1'-0"

Page size tabloid Revision B

